




1 FIRST FLOOR PLAN
SCALE: 1/8" = 1'-0"

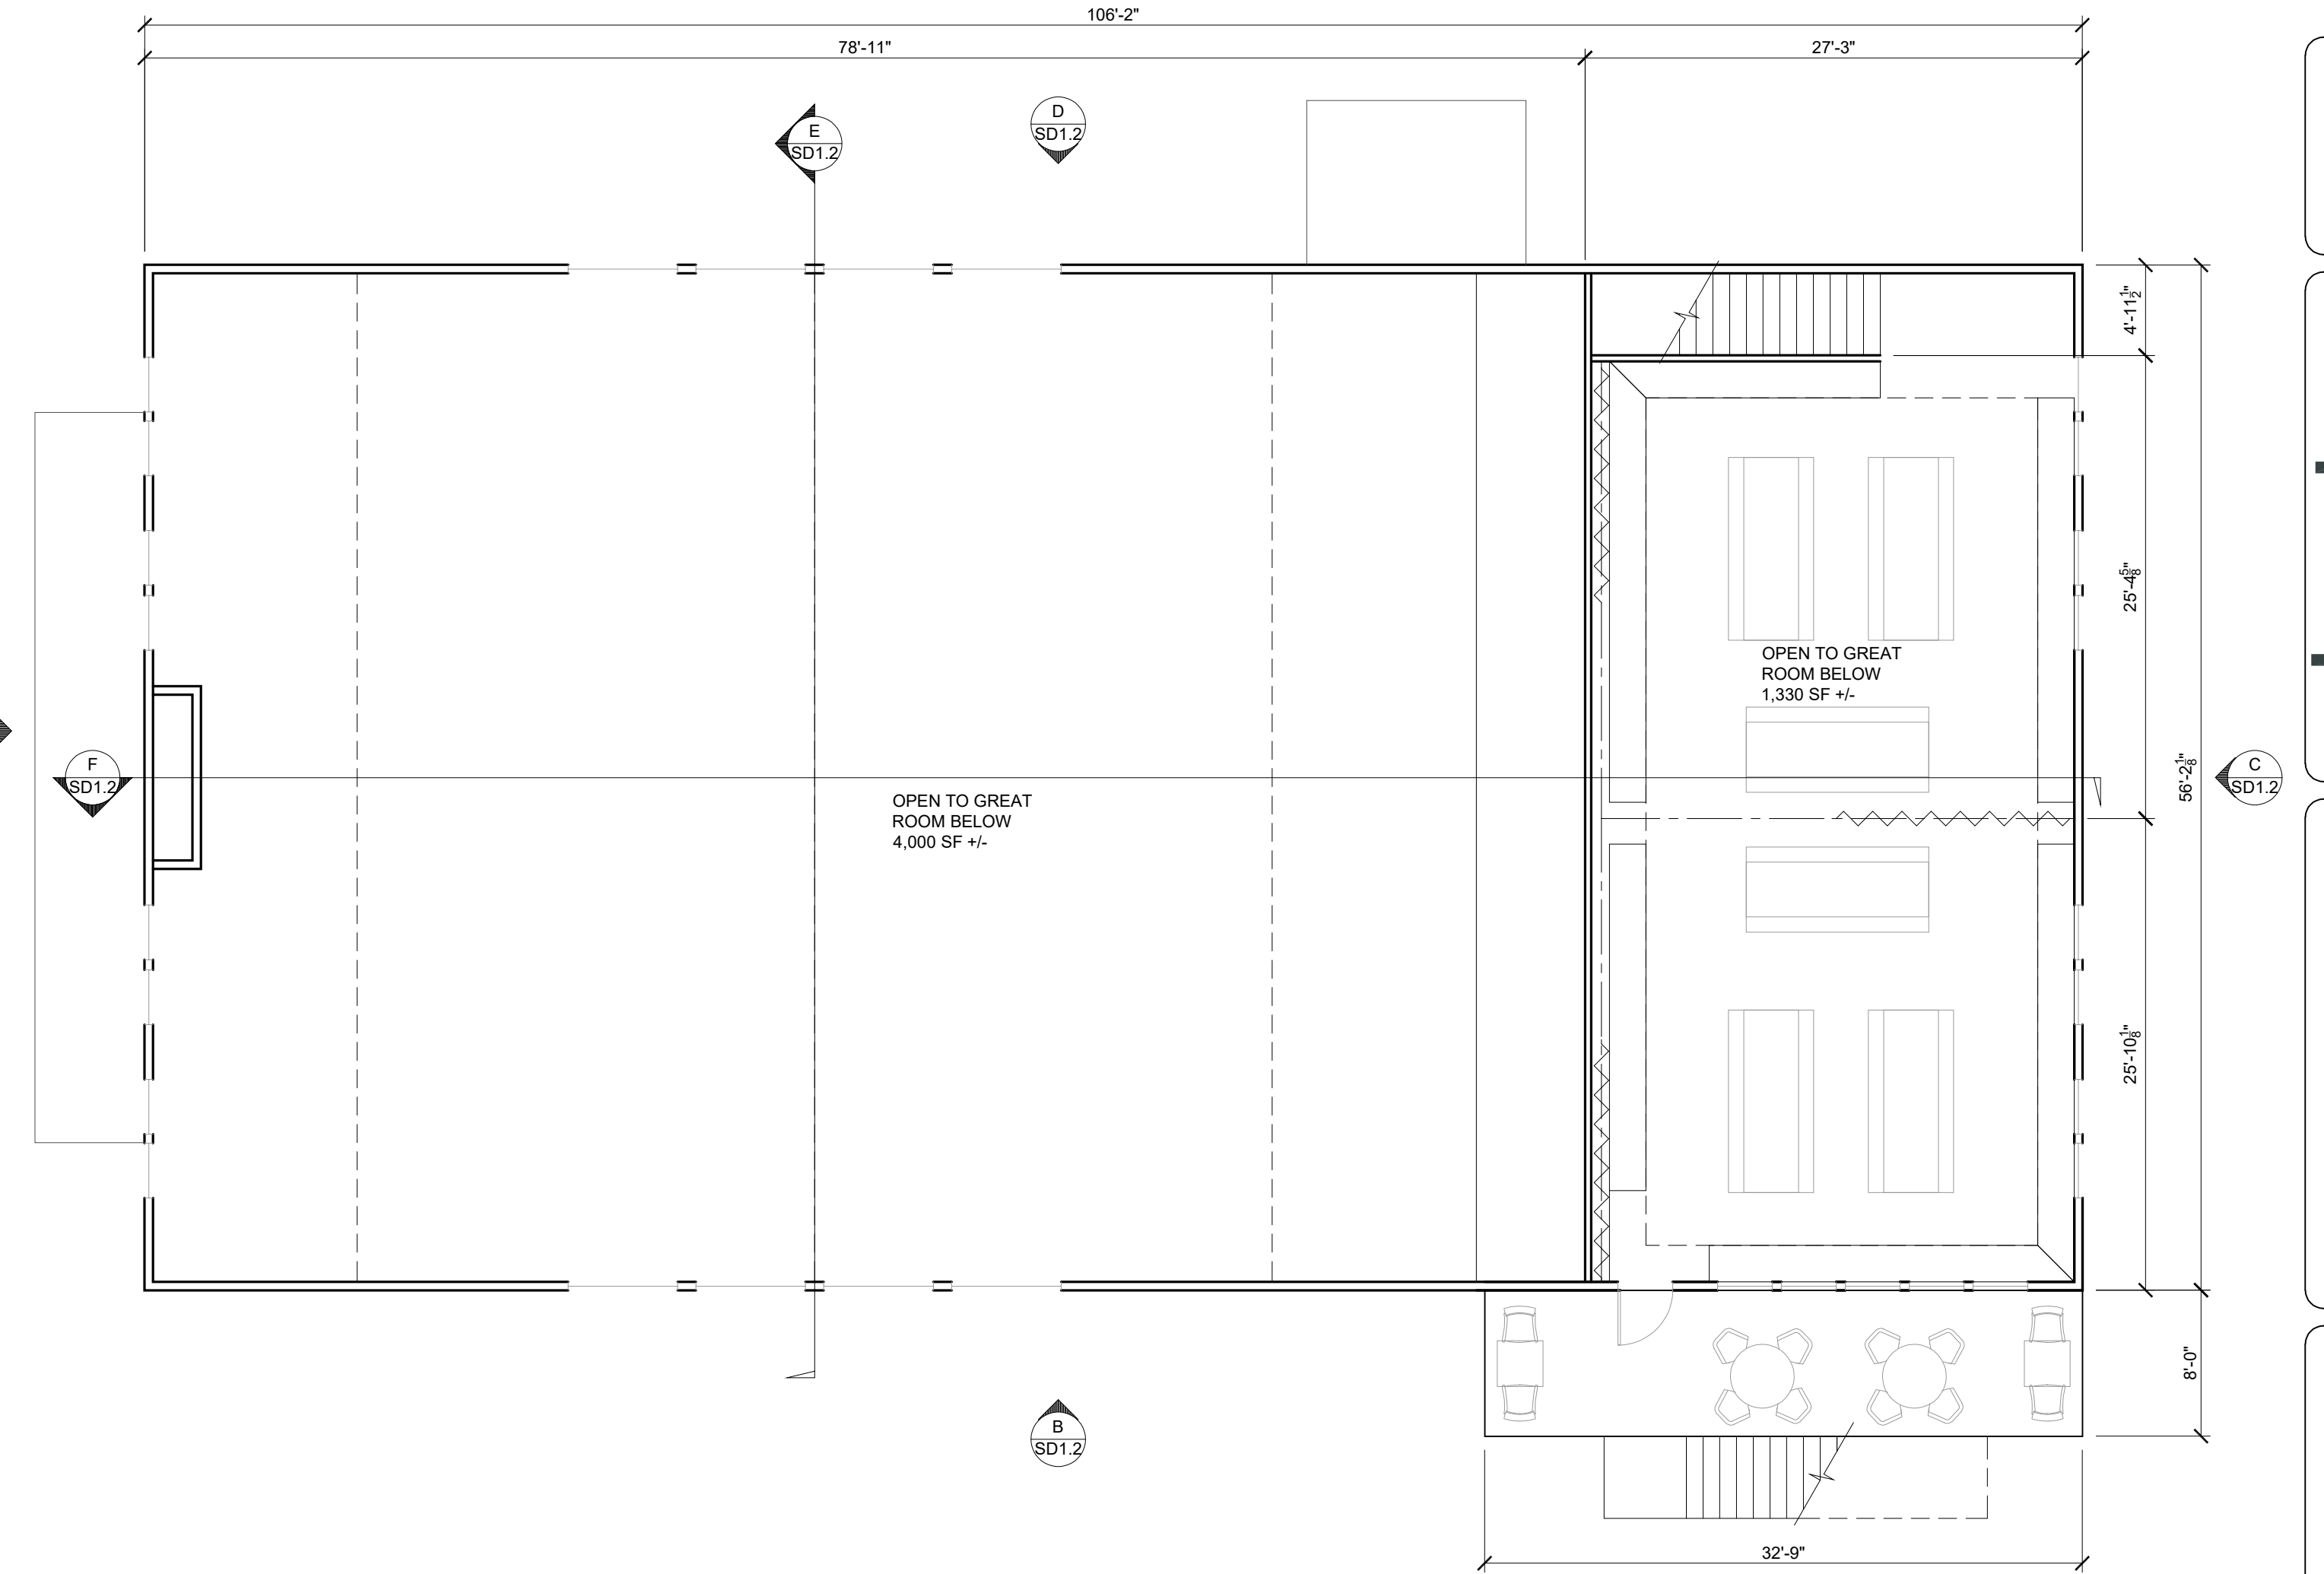

2 MEZZANINE PLAN
SCALE: 1/8" = 1'-0"

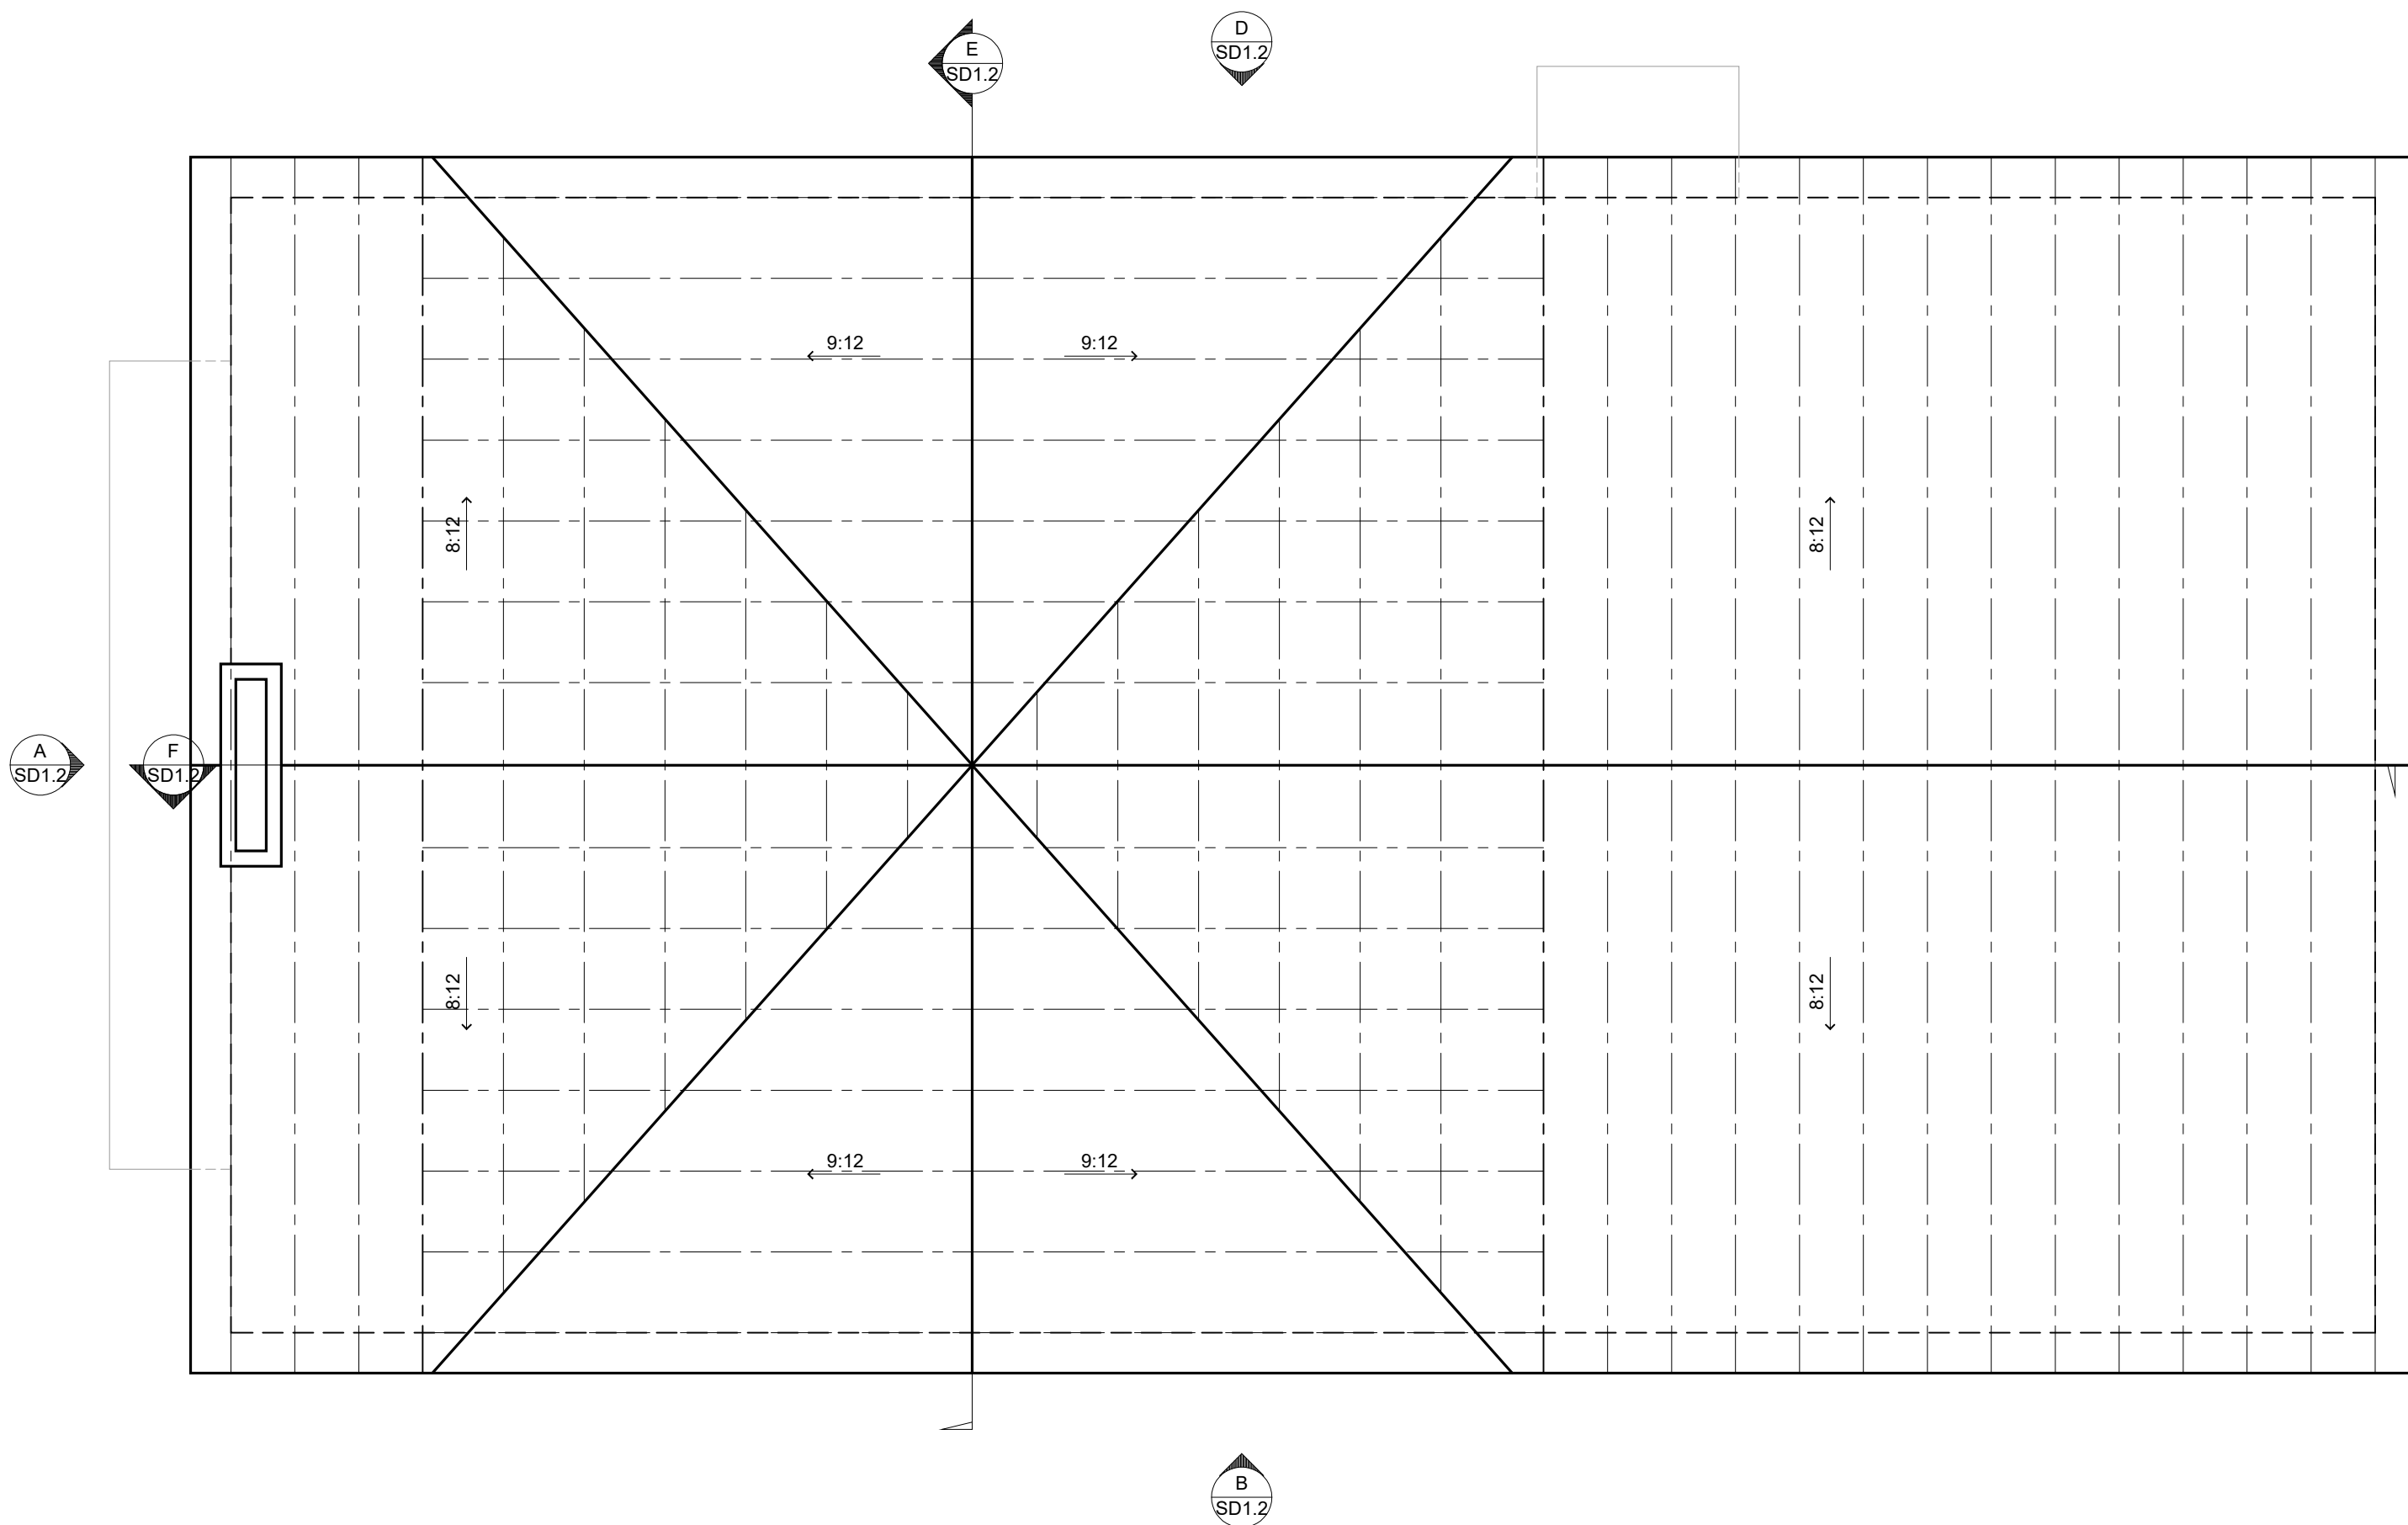

3 ROOF PLAN
SCALE: 1/8" = 1'-0"

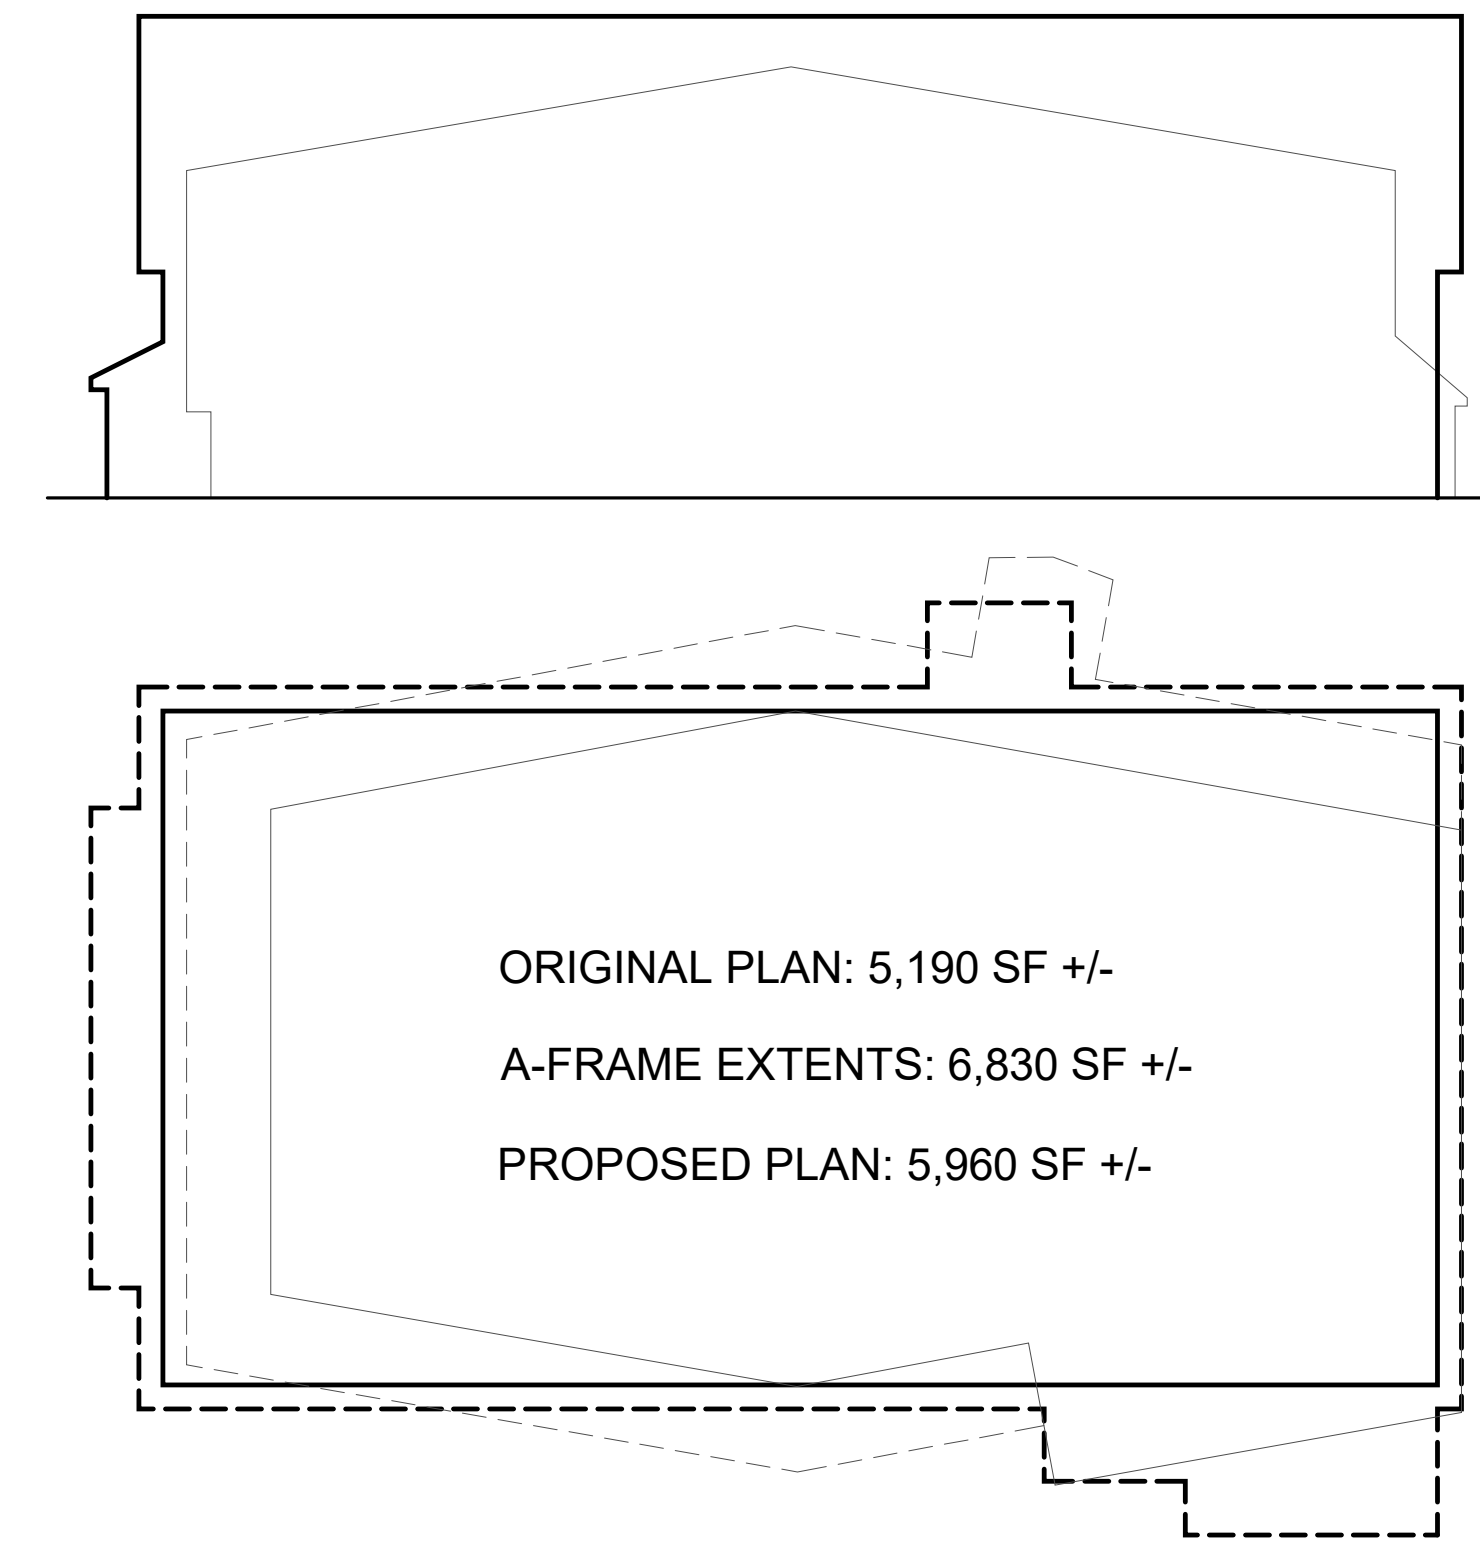

4 MASSING
SCALE: NOT TO SCALE



**BIG LAKE YOUTH CAMP
LODGE REMODEL**
26435 BIG LAKE ROAD
SISTERS, OREGON 97759

**SCHEMATIC DESIGN
FLOOR AND ROOF
PLANS**

DATE
04/24/2020

REVISED DATE

SHEET
SD1.1

©2016 Lenity Architecture, Inc.

www.lenityarchitecture.com 3150 Kettle Court SE, Salem, Oregon 97301 Phone: 503-399-1950 Fax: 503-399-0565